


BASEMENT/FOUNDATION WALL DRAINAGE

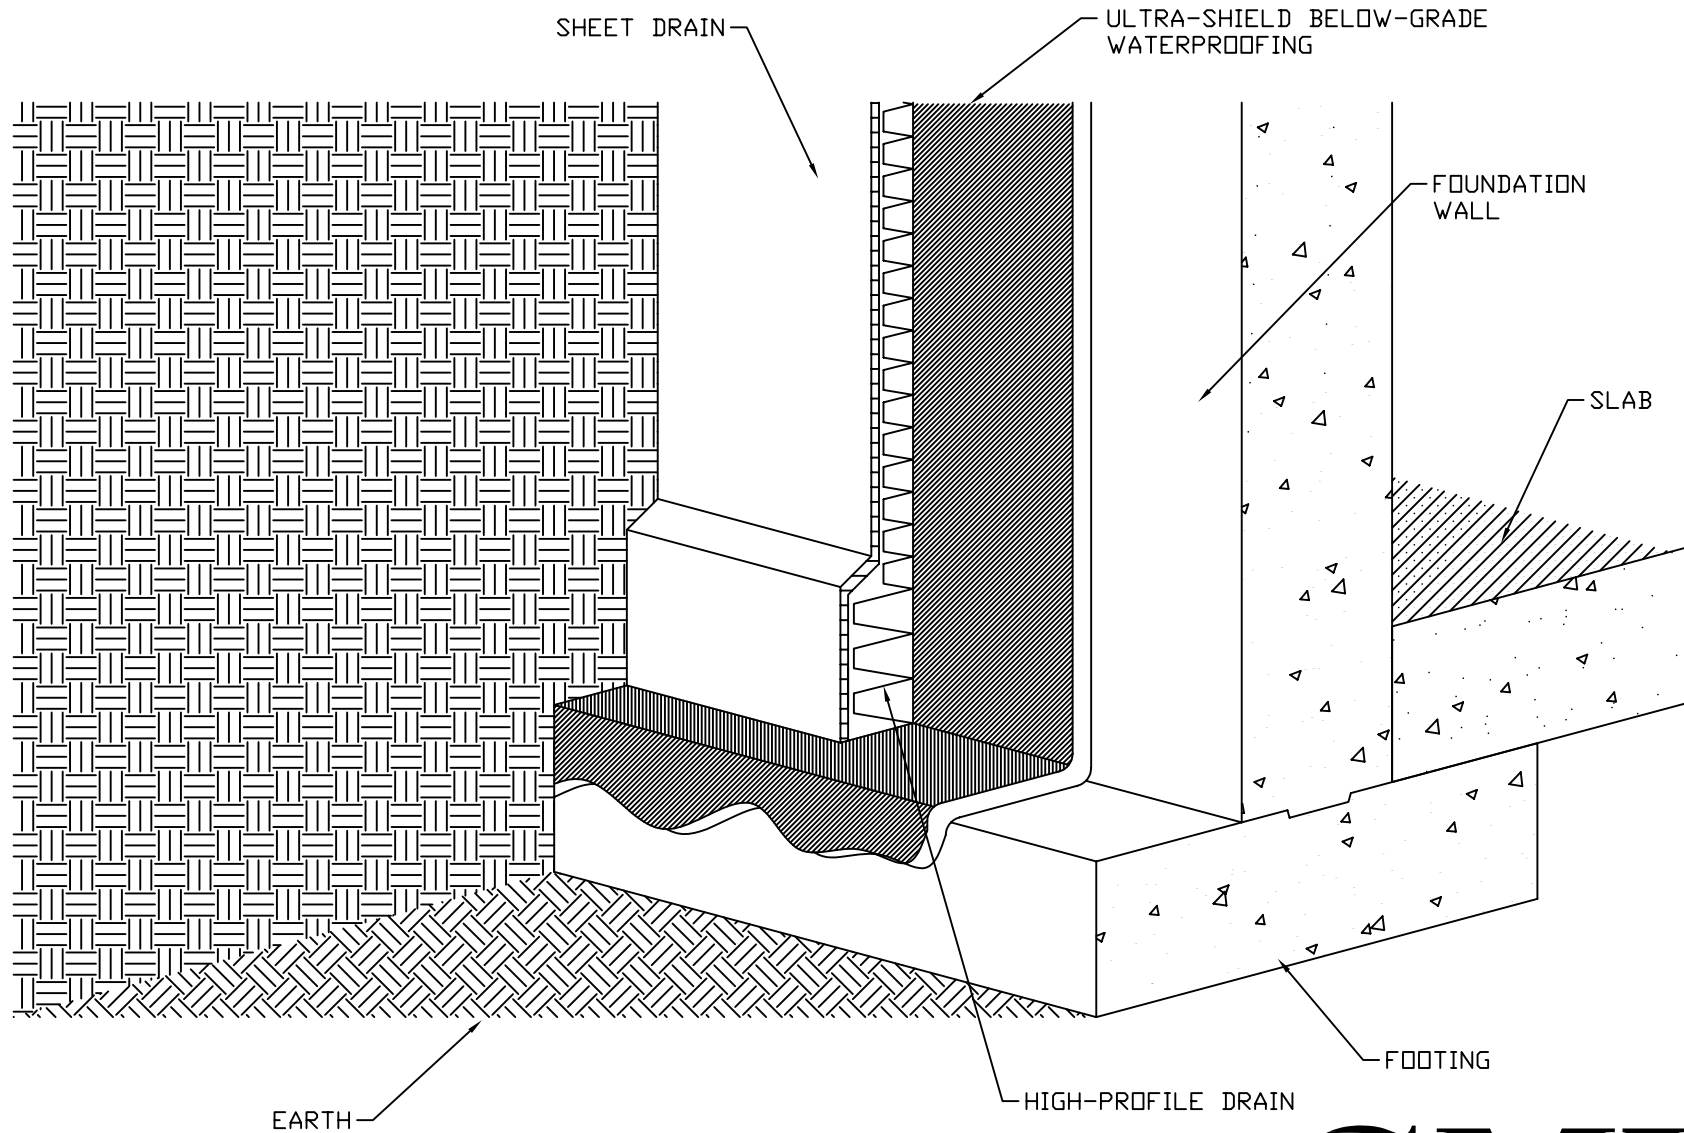

GMX - 104

GMX
HIGH PERFORMANCE BUILDING SYSTEMS