


BASEMENT/FOUNDATION WALL DRAINAGE

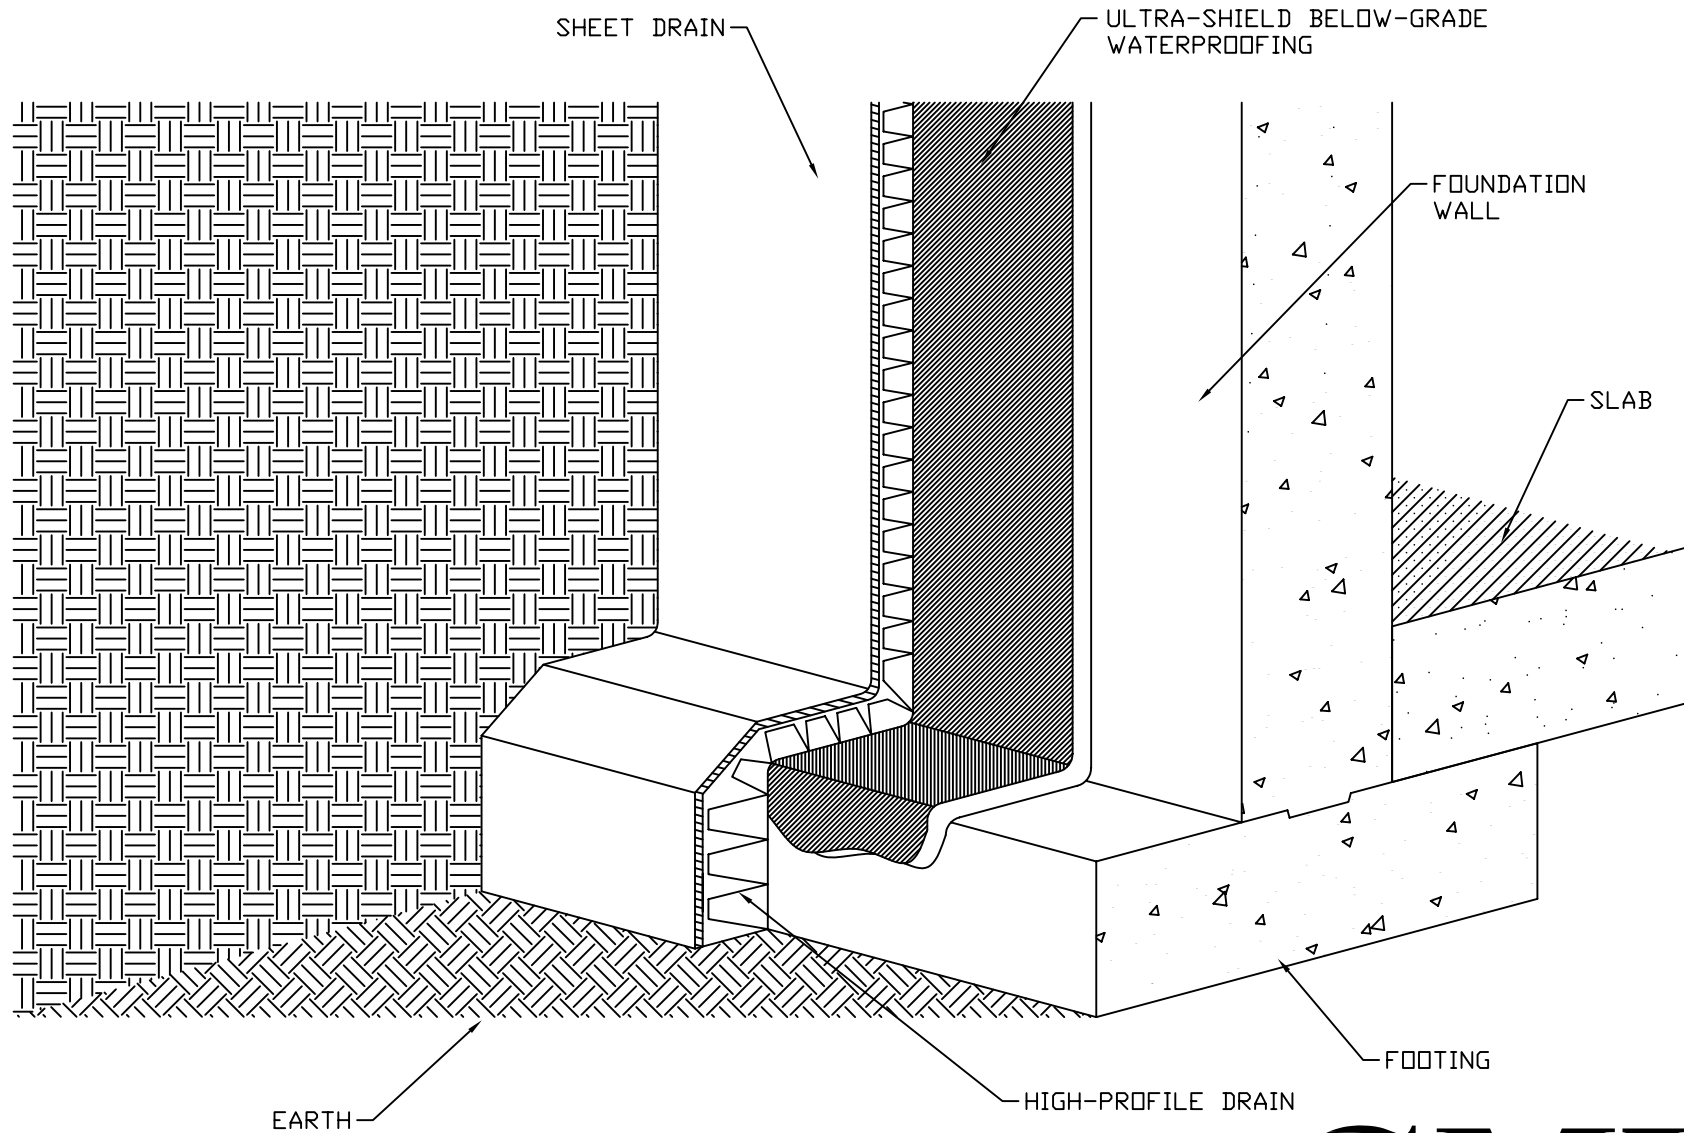

GMX - 105

GMX
HIGH PERFORMANCE BUILDING SYSTEMS