


FILENAME:



FOUNDATION WALL OVERVIEW
ARCH. REF.:

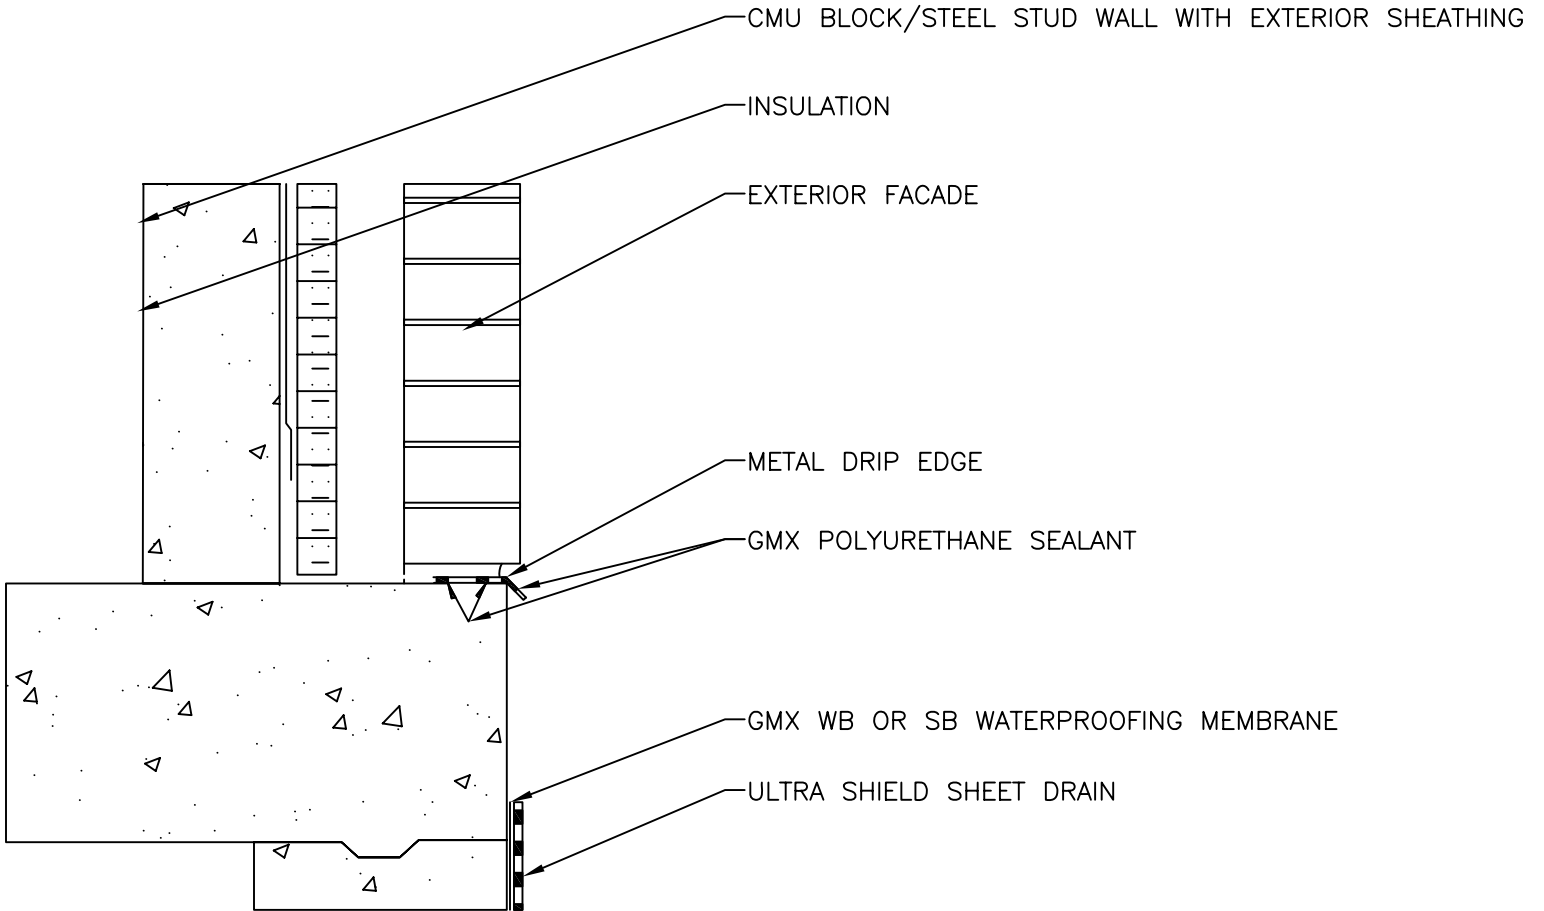

DETAIL:

FOUNDATION WALL OVERVIEW

SECTION: