


FILENAME:

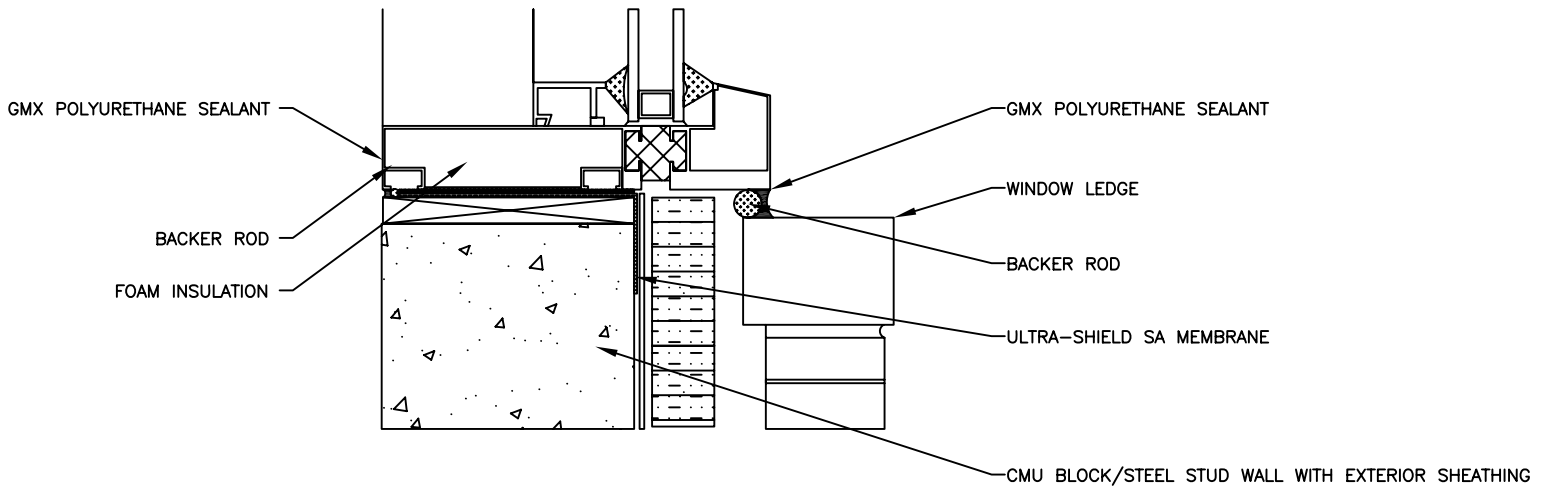

○ WINDOW SILL  
ARCH. REF.: \_\_\_\_\_

**GMX**

HIGH PERFORMANCE  
BUILDING SYSTEMS

DETAIL:

WINDOW SILL

SECTION: